




01 PENTHOUSE STAIR & CANOPY FRAMING PLAN
 F17 SCALE: 1/4"=1'-0"

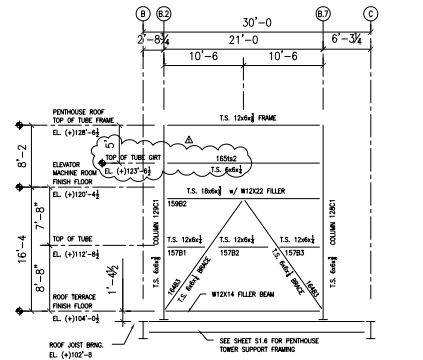


04 PENTHOUSE ELEVATION ALONG GRID 5.3
 F17 SCALE: 1/8"=1'-0"

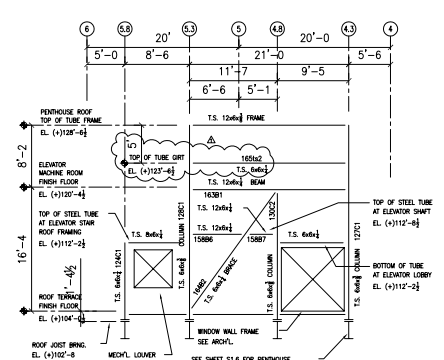


05 PENTHOUSE ELEVATION ALONG GRID B.7
 F17 SCALE: 1/8"=1'-0"

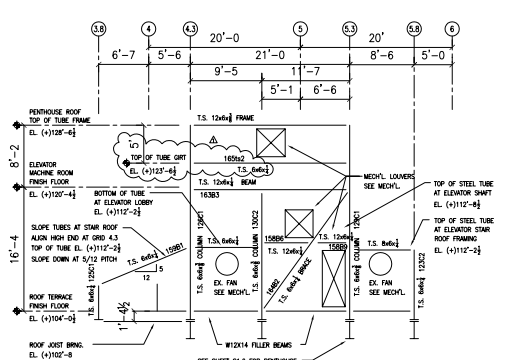

06 PENTHOUSE ELEVATION ALONG GRID B.2
 F17 SCALE: 1/8"=1'-0"

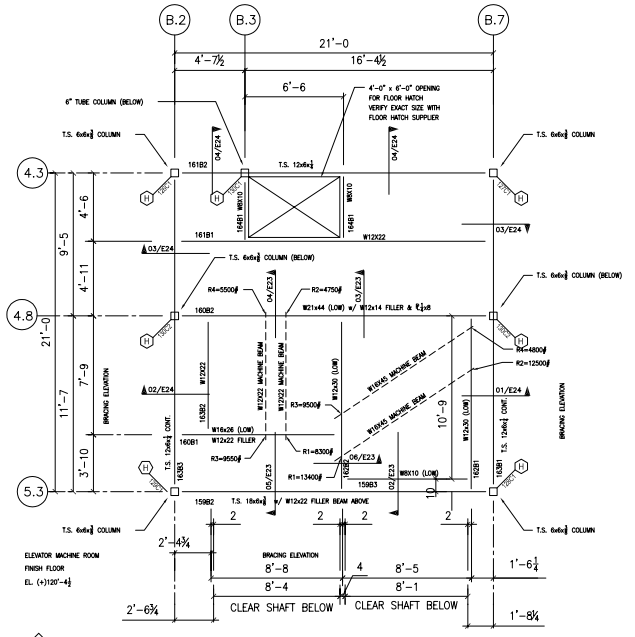

02 ELEVATOR MACHINE RM. FLOOR FRAMING PLAN
 F17 SCALE: 1/4"=1'-0"

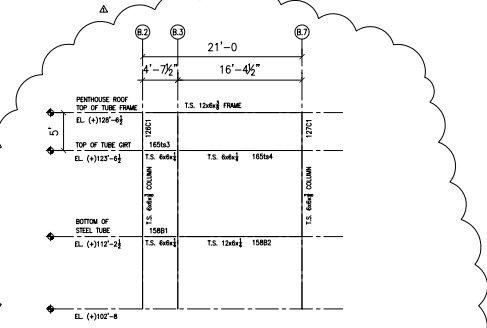

07 PENTHOUSE ELEVATION ALONG GRID 4.3
 F17 SCALE: 1/8"=1'-0"



- G** T.S. 6x6x4 STEEL TUBE COLUMN
- H** T.S. 6x6x4 STEEL TUBE COLUMN
- J** T.S. 6x6x4 STEEL TUBE COLUMN

JOB: CAPITAL COMMERCE CENTER	
LOCATION: EAST 3rd & COMMERCE LITTLE ROCK, ARKANSAS	
DWG TITLE: _____	
ARCH./ENG: AMR ARCHITECTS INC.	
CONTRACTOR: EAST HARDING	
JOB NO. 01-158	
REVISIONS: A 11/26/21	
DRAWN / DATE NHS / 10/26	CK'D / DATE AYU / 10/26
DWG NO. E17	