


KNEE BRACE MOMENT FRAME ELEVATION ALONG GRIDS 1&8

SCALE: 1/8" = 1'-0"

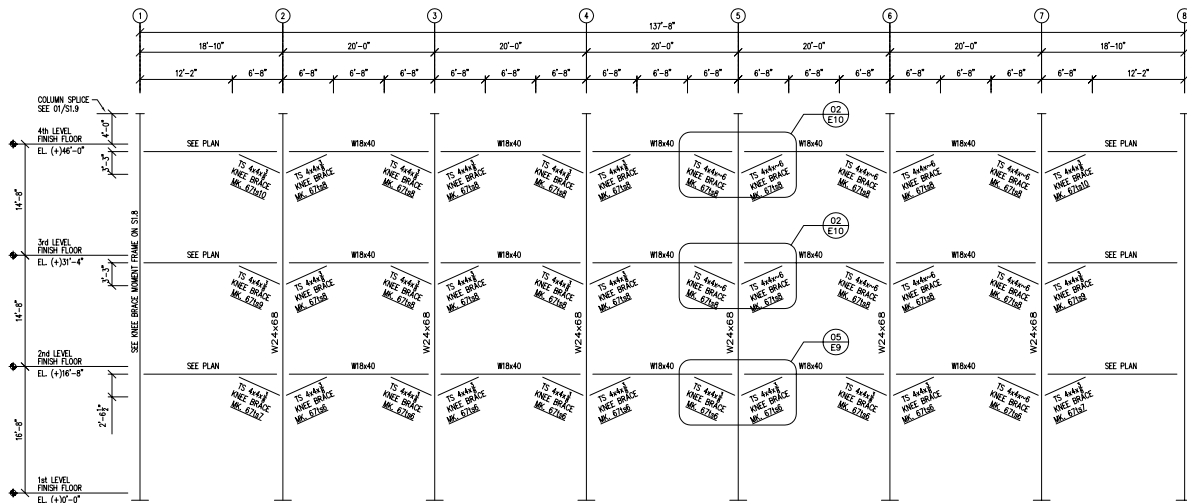

KNEE BRACE MOMENT FRAME ELEVATION ALONG GRIDS A & D

SCALE: 1/8" = 1'-0"

REVISIONS:	JOB: CAPITAL COMMERCE CENTER		
	LOCATION: EAST 3rd & COMMERCE LITTLE ROCK, ARKANSAS		
	DWG TITLE:		
	ARCH./ENG: AMR ARCHITECTS INC.		
	CONTRACTOR: EAST HARDING		
	JOB NO. 01-158		
	DRAWN / DATE: NHS / 08/23	CK'D / DATE: AYU / 08/24	DWG NO: E15